


Clover Dew Property
Northern Parcel
Plotted Scale 1" = 250'

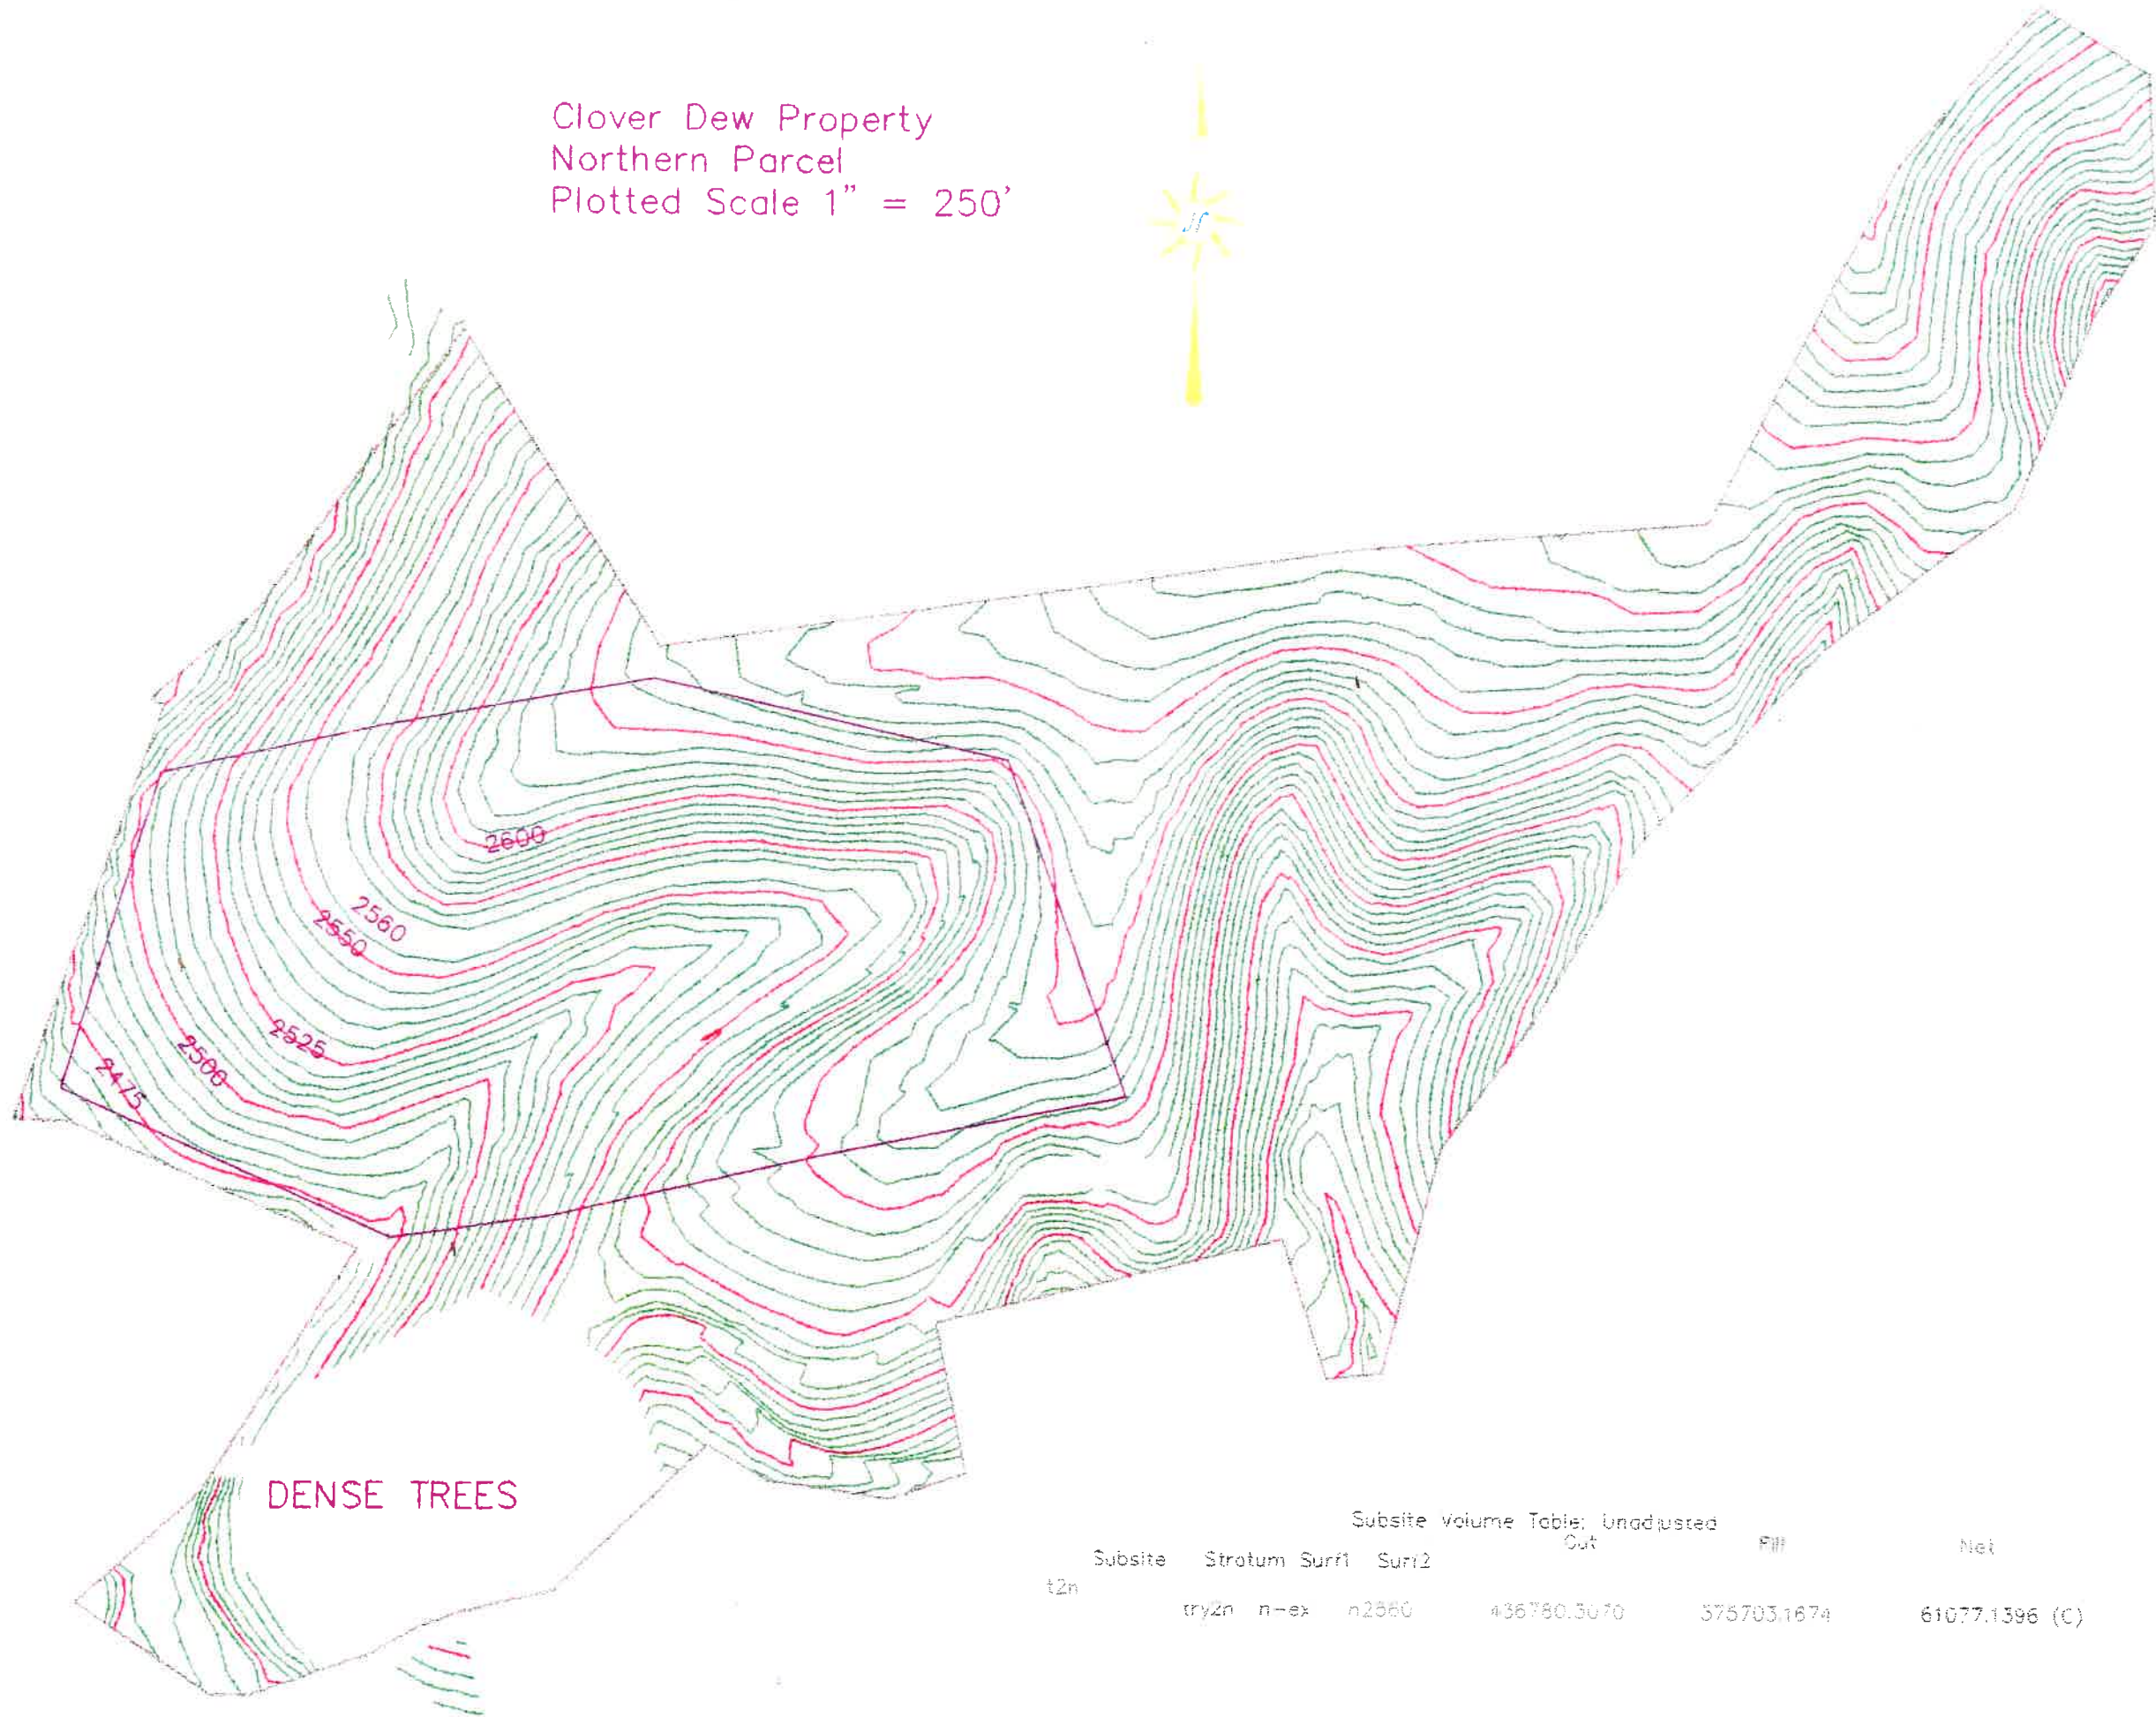

DENSE TREES

Subsite Volume Table: Unadjusted

Subsite	Stratum	Surf1	Surf2	Cut	Fill	Net
t2n	try2n	n-ex	n2560	436780.3070	575703.1674	61077.1396 (C)